


OLD TEMESCAL ROAD

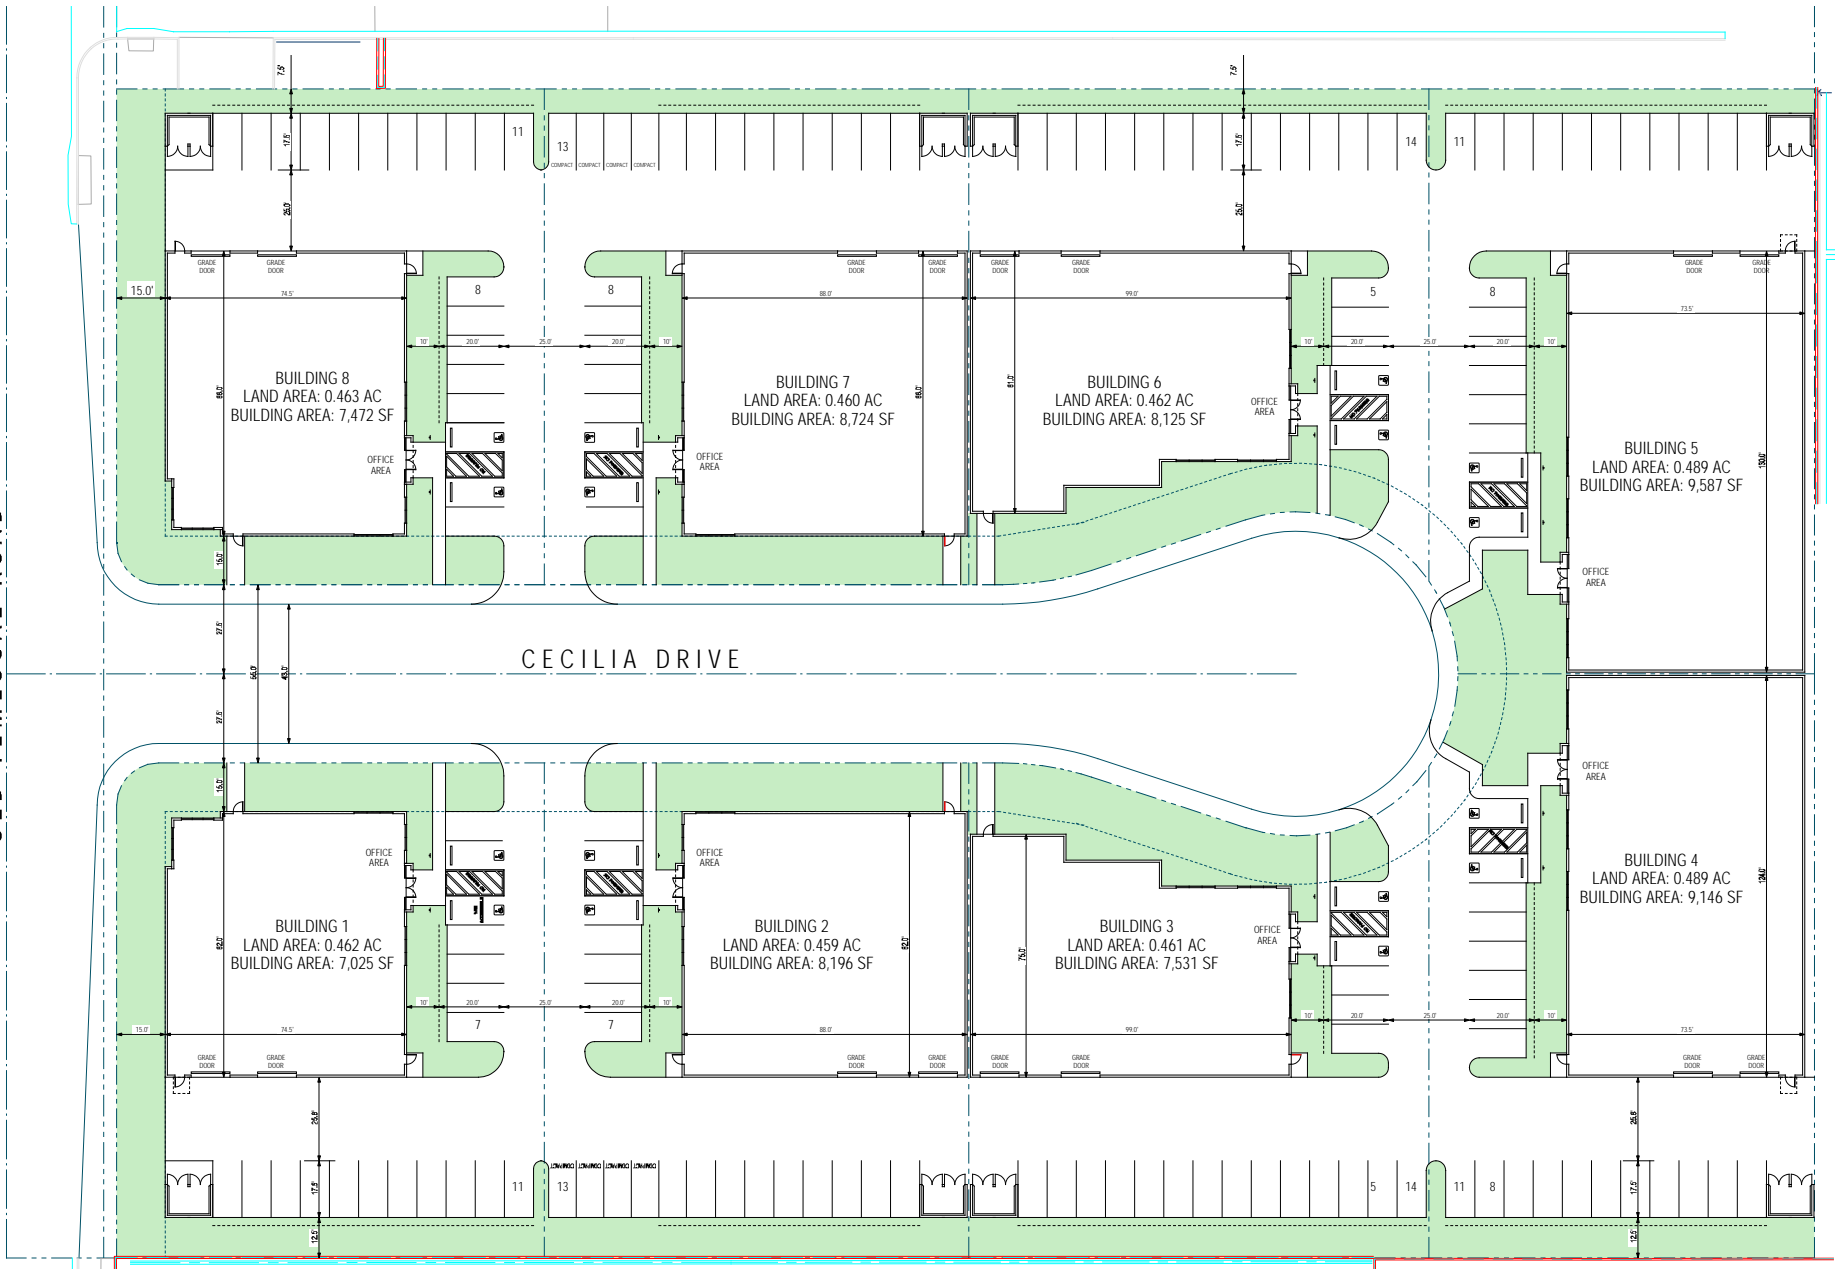

PROJECT DATA

BUILDING	SITE AREA	WAREHOUSE AREA	OFFICE AREA	MEZZANINE AREA	TOTAL BUILDING AREA	LOT COVERAGE	LANDSCAPE AREA	LANDSCAPE COVERAGE	PARKING REQUIRED	PARKING PROVIDED	TRASH REQUIRED	TRASH PROVIDED
1	20,129 SF 0.46 AC	5,075 SF	1,000 SF	950 SF	7,025 SF	34.90%	4,399 SF	31.84%	18 STALLS	18 STALLS	60 SF	60 SF
2	20,015 SF 0.46 AC	6,246 SF	1,000 SF	950 SF	8,196 SF	40.95%	4,385 SF	21.91%	18 STALLS	20 STALLS	60 SF	60 SF
3	20,080 SF 0.46 AC	5,581 SF	1,000 SF	950 SF	7,531 SF	37.50%	4,948 SF	24.64%	17 STALLS	19 STALLS	60 SF	60 SF
4	21,202 SF 0.49 AC	8,466 SF	500 SF	0 SF	9,146 SF	42.88%	3,695 SF	17.36%	19 STALLS	19 STALLS	60 SF	60 SF
5	21,306 SF 0.49 AC	9,087 SF	500 SF	0 SF	9,587 SF	45.00%	3,228 SF	15.15%	20 STALLS	19 STALLS	60 SF	60 SF
6	20,110 SF 0.46 AC	6,175 SF	1,000 SF	950 SF	8,125 SF	40.40%	4,397 SF	21.86%	18 STALLS	19 STALLS	60 SF	60 SF
7	20,043 SF 0.46 AC	6,714 SF	1,000 SF	950 SF	8,724 SF	43.53%	3,763 SF	18.77%	19 STALLS	21 STALLS	60 SF	60 SF
8	20,158 SF 0.46 AC	5,522 SF	1,000 SF	950 SF	7,472 SF	37.07%	5,821 SF	28.88%	19 STALLS	19 STALLS	60 SF	60 SF
TOTAL	163,123 SF 3.74 AC	53,106 SF	7,000 SF	5,700 SF	65,806 SF	40.34%	36,606 SF	22.44%	148 STALLS	154 STALLS	480 SF	480 SF

